


SCHEDULE OF DRAWINGS

DWG	REV	DATE	NAME
DD00	O1	5-May-23	DRAWING SCHEDULE
DD01	O1	5-May-23	LANDSCAPE PLAN - GROUND FLOOR
DD02	O1	5-May-23	LANDSCAPE PLAN - LEVEL 01
DD03	O1	5-May-23	LANDSCAPE PLAN - LEVEL 02-03
DD04	O1	5-May-23	PLANTING PLAN
DD05	O1	5-May-23	LANDSCAPE SECTIONS - 1
DD06	O1	5-May-23	LANDSCAPE SECTIONS - INTERFACE 1-2
DD07	O1	5-May-23	LANDSCAPE SECTIONS - 2
DD08	O1	5-May-23	LANDSCAPE SECTIONS - INTERFACE 3-4
DD09	O1	5-May-23	LANDSCAPE SECTIONS - INTERFACE 5-6

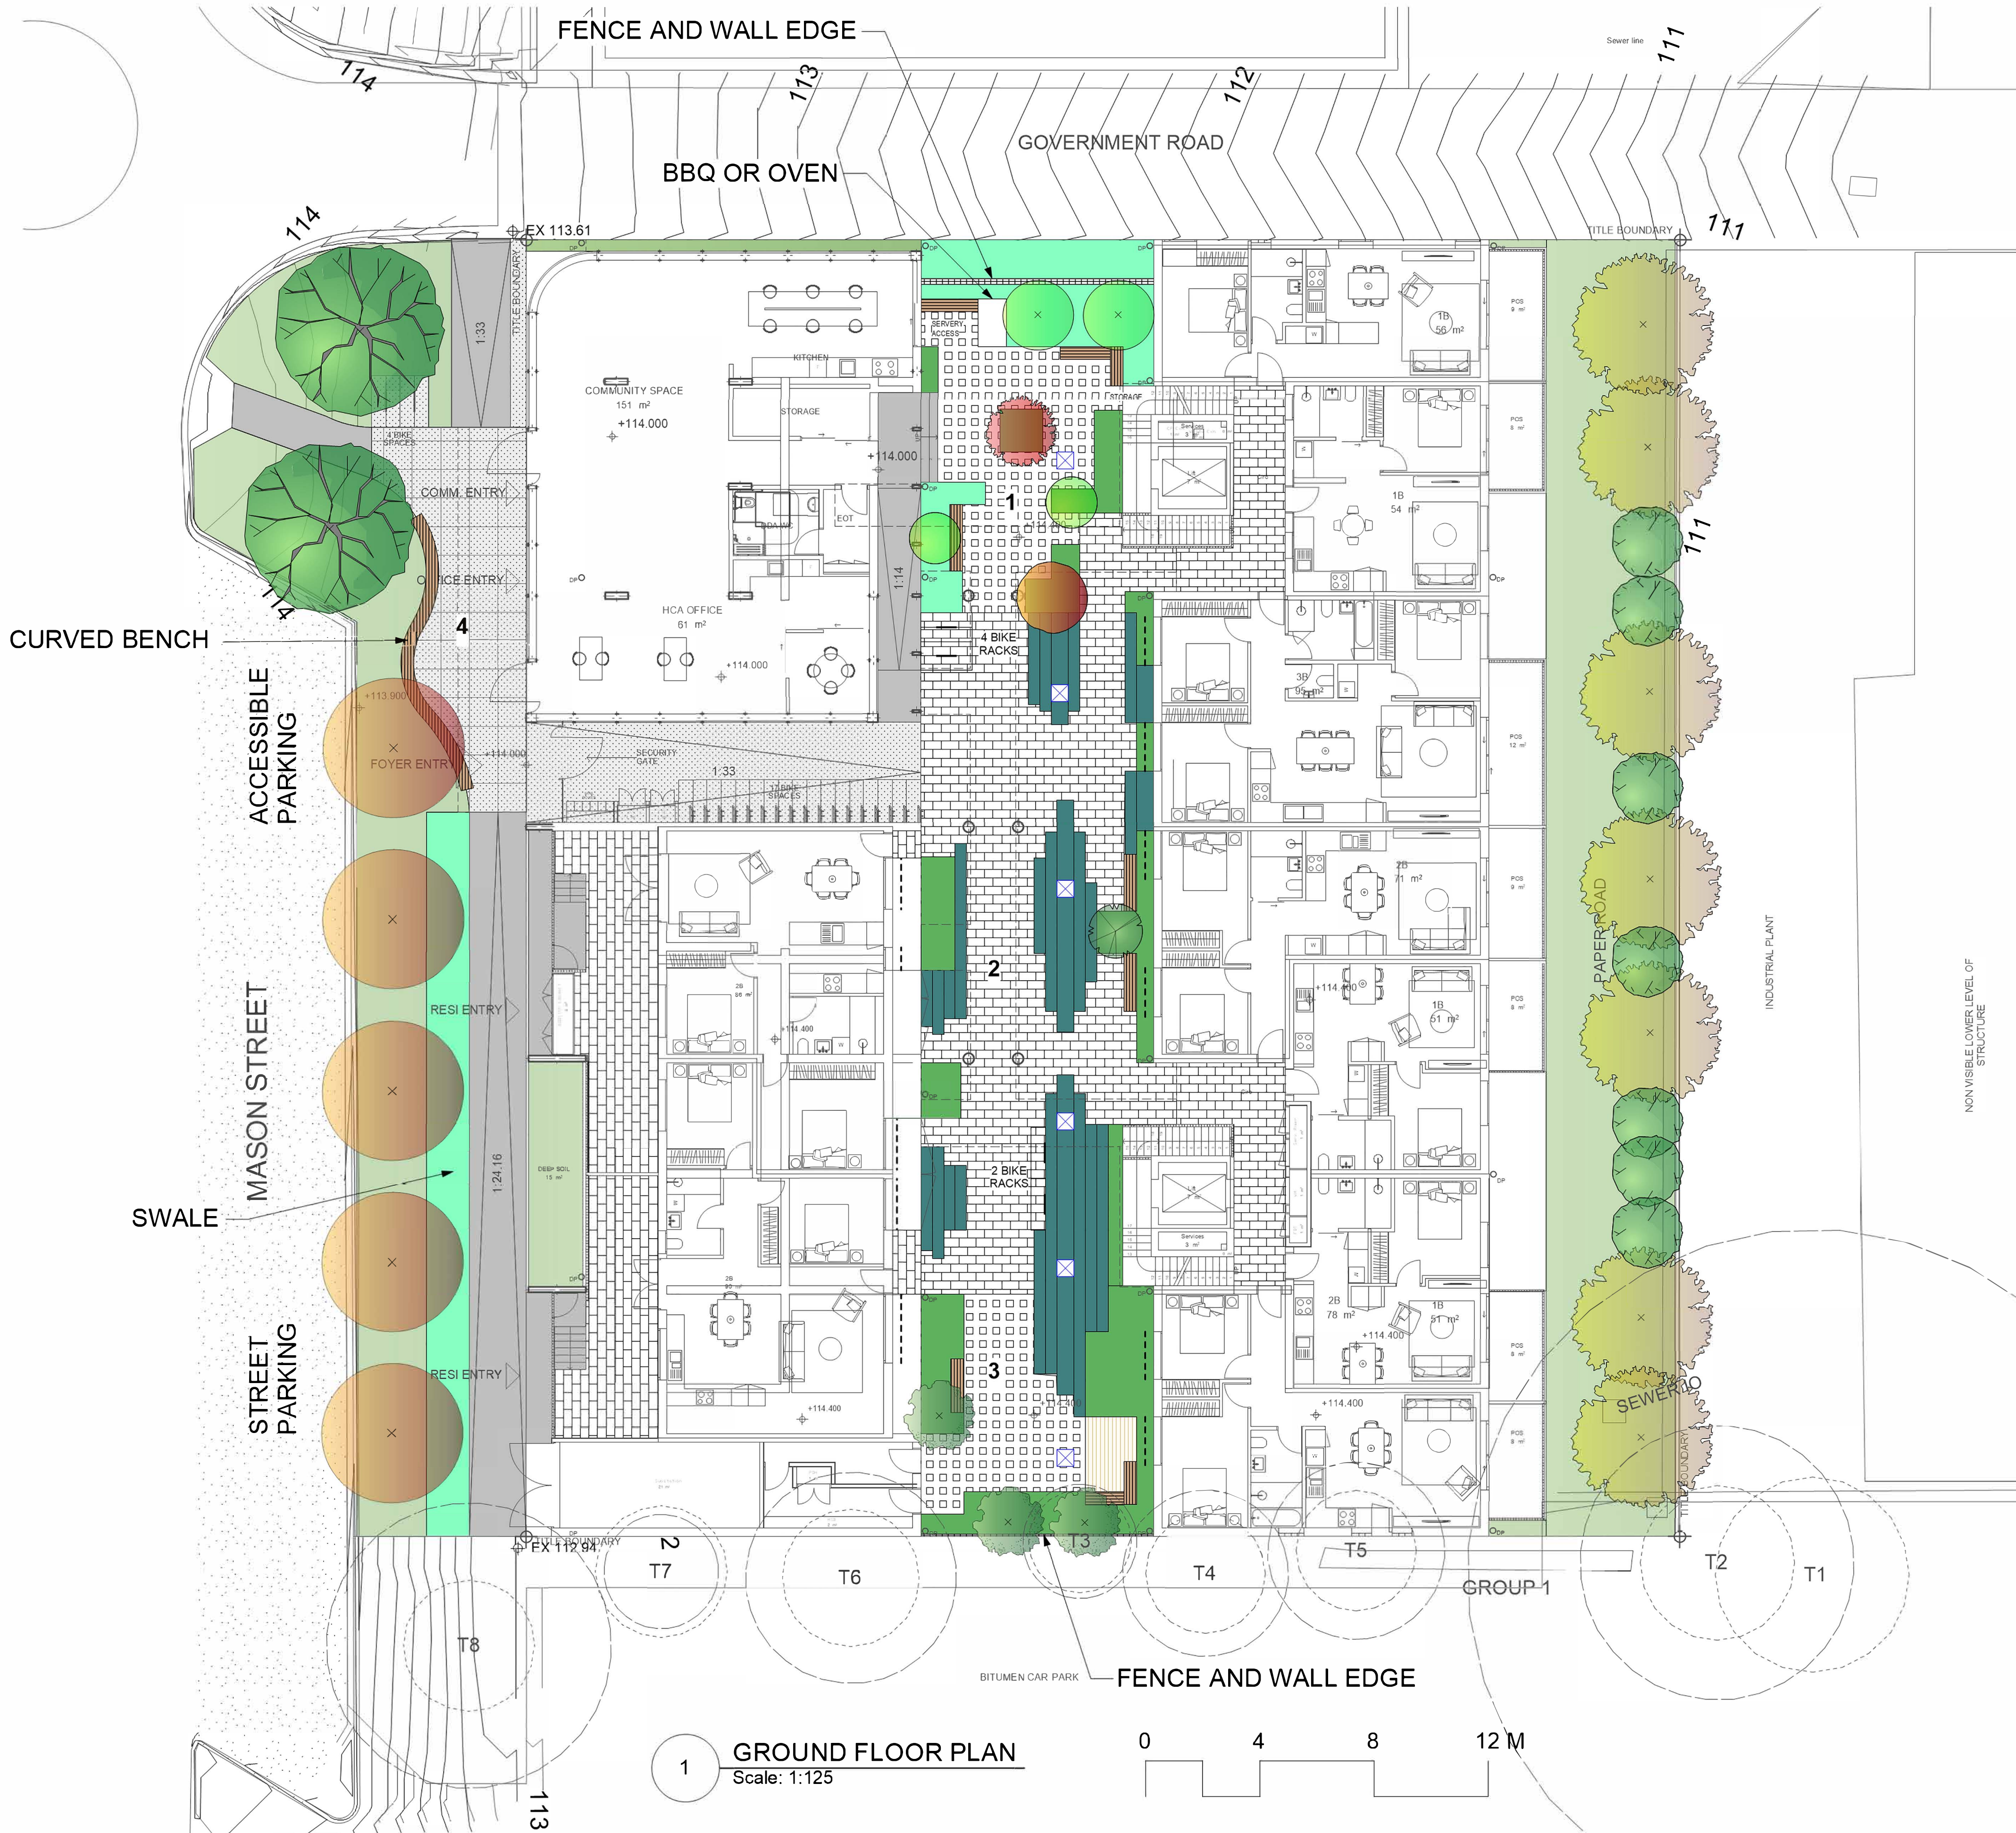

- LEGEND**
- NEIGHBOURING TREE (NOT IN SCOPE)
 - EXISTING TREE STRUCTURAL ROOT ZONE (SRZ)
 - EXISTING TREE TREE PROTECTION ZONE (TPZ)

- EXISTING STREET SURFACE
- DEEP SOIL GARDEN BEDS
- RAINGARDENS & SWALE
- CONCRETE SURFACE
- EXPOSED AGGREGATE IN 1X1M SLABS
- IMPERMEABLE PAVING
- PERMEABLE PAVING
- DECKING
- PLANTER BOX
- GARDEN STRIPS
- TIMBER BENCH
- FENCE AND WALL - SECURITY EDGE
- SCREENING
- EXISTING CONTOUR
- PROPOSED PIT - REFER CIVIL

1. COMMUNITY GARDEN
2. BREEZEWAY
3. SOUTH GARDEN
4. ENTRY PLAZA

TOTAL BREEZEWAY AREA: 388 SQM


GARDEN STRIPS: 56
PLANTER BOXES: 60
RAINGARDENS: 32
SUBTOTAL: 148 SQM

PERMEABLE PAVING NORTH: 46.5
PERMEABLE PAVING SOUTH: 33
SUBTOTAL: 79.5 SQM

IMPERMEABLE PAVING: 160 SQM

PERMEABILITY: 58%



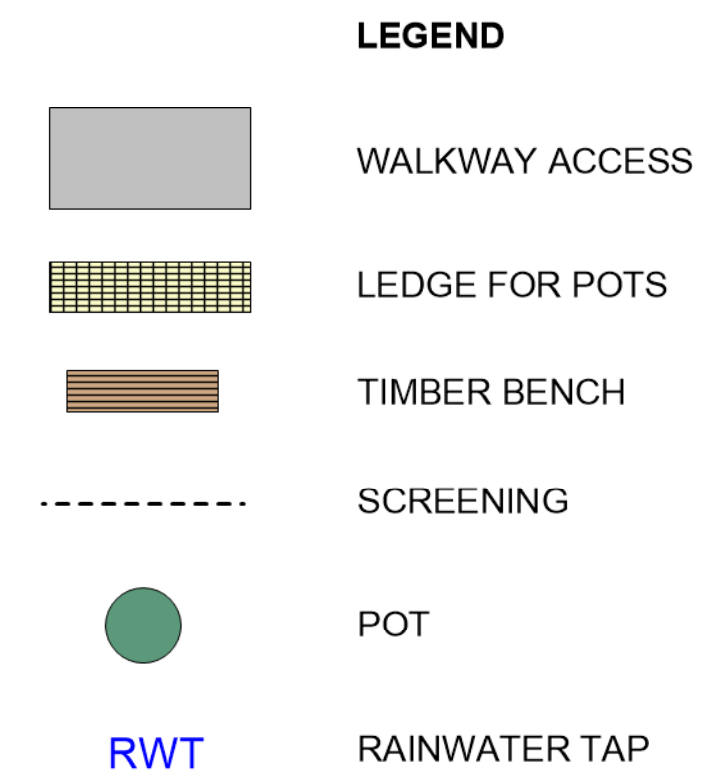

0 4 8 12 M



				Client: Freadman White Architects C/O Housing Choices Australia SIMON ELLIS LANDSCAPE ARCHITECTS	MASON STREET WARRAGUL		SCALE 1:100 @A1 Drawn By LT Checked By SE Dwg Date: 07.02.2023 	Project No. 358 Drawing No. Rev # DD03 01
05/05/2023	01	FOR CONSULTATION	LT					
19/04/2023	01	DTP ISSUE	LT					
DATE	REVISION	ISSUE NOTE	BY		18 MASON STREET, WARRAGUL VIC	NOT FOR CONSTRUCTION		
This work is not to be copied or reproduced in any form without the prior written permission of the author.				SIMON ELLIS LANDSCAPE ARCHITECTS	A 1/177 BEAVERS ROAD NORTHCOTE VIC 3070 AUSTRALIA	T +61(3) 8685 8699	M +61(0) 425 818 482	W simonellis.com.au
						E office@simonellis.com.au	@ 2023	

RAINGARDEN NORTH



Callistemon pallidus
Parthenocissus tricuspidata
Typha latifolia
Carex appressa
Isolepis inundata
Juncus pauciflorus

ENTRY GARDEN



Eucalyptus bridgesiana
Correa reflexa
Pimelea humilis
Stylidium graminifolium
Patersonia occidentalis
Lomandra longifolia
Goodenia ovata
Coronidium scorpioides

Wahlenbergia stricta
Myoporum parvifolium
Dichondra repens
Astroloma humifusum

MASON ST STREETSCAPE & SWALE



Acer x freemanii 'Armstrong'
Callistemon viminalis 'Slim'
Leptospermum lanigerum
Ozothamnus ferrugineus
Indigofera australis
Prostanthera melissifolia
Clematis anistata
Hardenbergia violacea

Carex appressa
Isolepis inundata
Juncus pauciflorus
Microlaena stipoides

BREEZEWAY PLANTERS & SCREENING



Banksia marginata
Putterlickia daphnoides
Spyridium parvifolium
Lomandra filiformis
Carbrobotus rosii

PAPER RD GARDEN



Hymenosporum flavum
Leptospermum lanigerum
Pittosporum bicolor
Daviesia latifolia
Goodenia ovata
Dianella tasmanica
Tetratheca ciliata
Viola hederacea

COMMUNITY GARDEN



Apple
Pear
Plum
Geranium potentilloides
Dianella revoluta
Astroloma humifusum
Atriplex cinerea
Enchylaena tomentosa
Acmena smithii Minor
Billiardiera scandens

Mentha Australis
Myoporum parvifolium
Tasmannia lanceolata
Tetragonia implexicoma

GARDEN STRIPS




Pimelea humilis
Patersonia occidentalis
Poa labillardierei
Brachyscome multifida
Dichondra repens
Comesperma volubile
Glycine clandestina
Pandorea pandoreana 'Ruby Bells'
Boronia muelleri

SOUTHERN GARDEN



Backhousia citriodora
Ajuga australis
Olearia lirata
Philotheca myoporoides
Pullenaea gunnii
Adiantum aethiopicum
Blechnum minus
Asplenium bulbiferum
Cyathea australis
Dicksonia antarctica


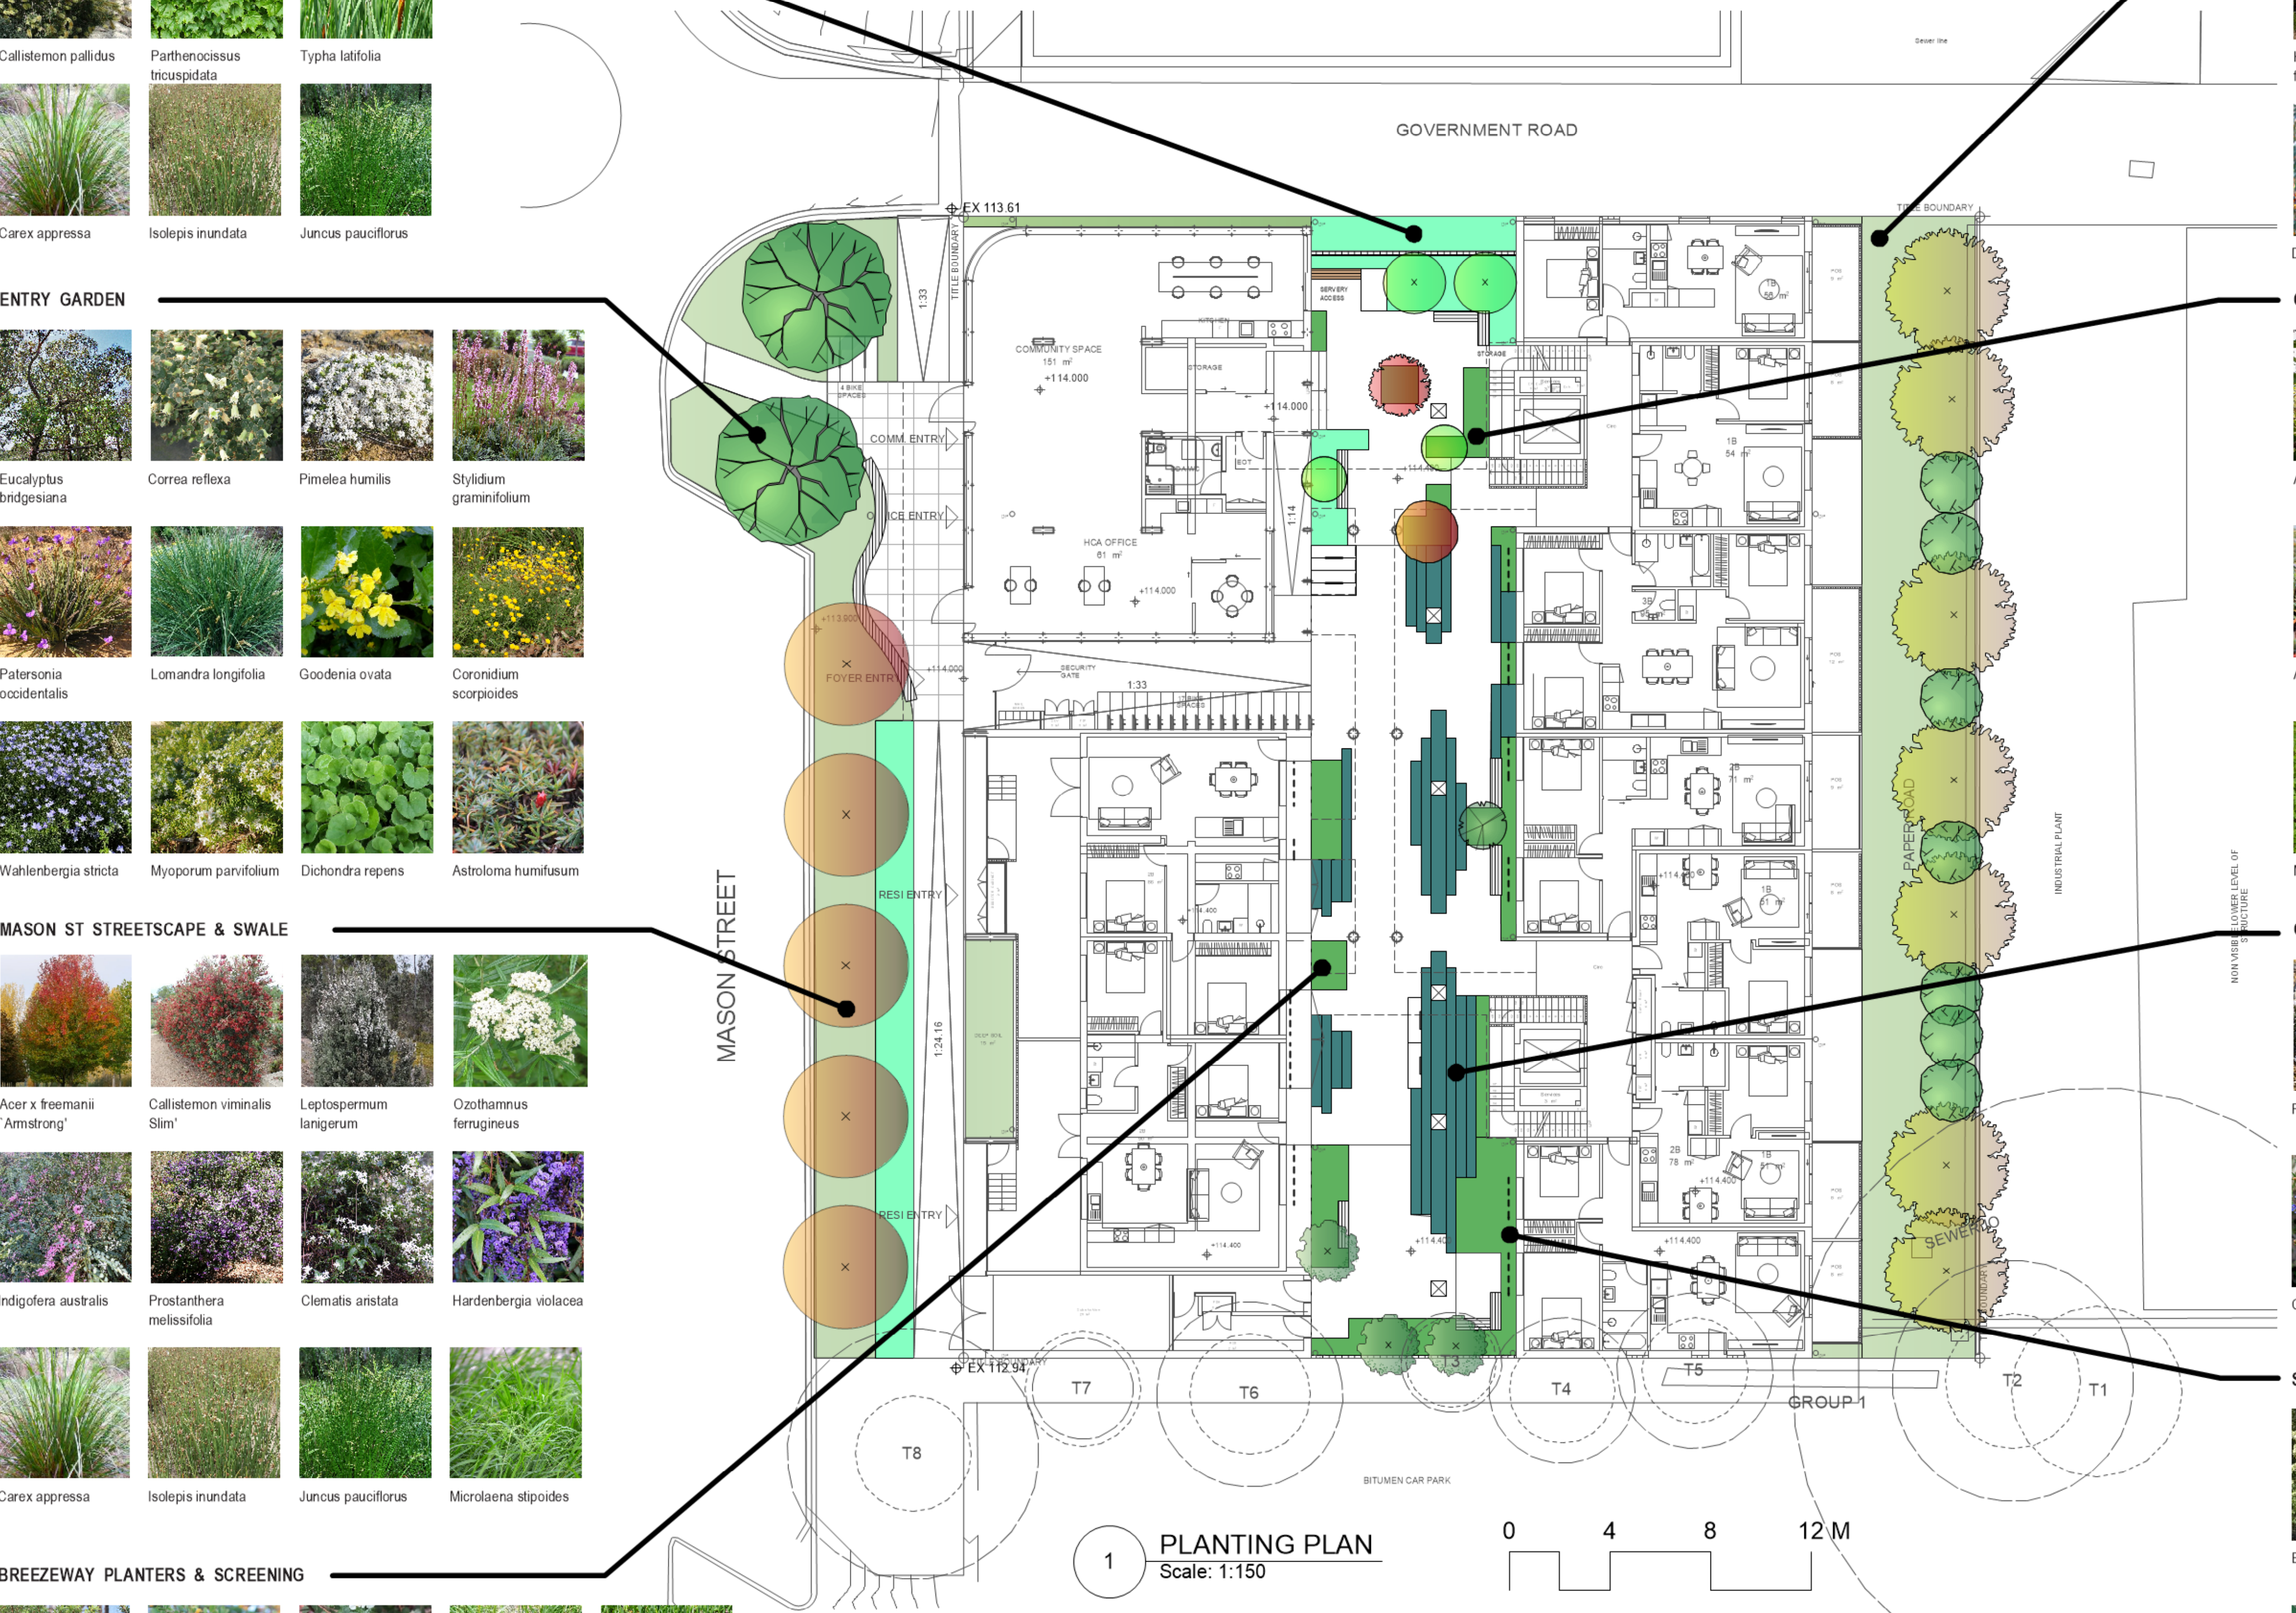


1 PLANTING PLAN
Scale: 1:150




				Client Freadman White Architects C/O Housing Choices Australia		MASON STREET WARRAGUL		SCALE 1:150 @A1				Project No. 358	
05/05/2023		01		FOR CONSULTATION		LT		Drawn By		LT		Drawing No.	
19/04/2023		01		DTP ISSUE		LT		Checked By		SE		DD04	
DATE		REVISION		ISSUE NOTE		BY		Dwg Date:		07.02.2023		01	
This work is not to be copied or reproduced in any form without the prior written permission of the author.													
SIMON ELLIS LANDSCAPE ARCHITECTS						18 MASON STREET, WARRAGUL VIC						NOT FOR CONSTRUCTION	
SIMON ELLIS LANDSCAPE ARCHITECTS						A: 1/177 BEAVERS ROAD NORTHCOTE VIC 3070 AUSTRALIA						T: +61(0)8985 8699	
												M: +61(0)425 818 482	
												W: simonellis.com.au	
												E: office@simonellis.com.au	
												©	



1 SECTION 1
Scale: 1:80

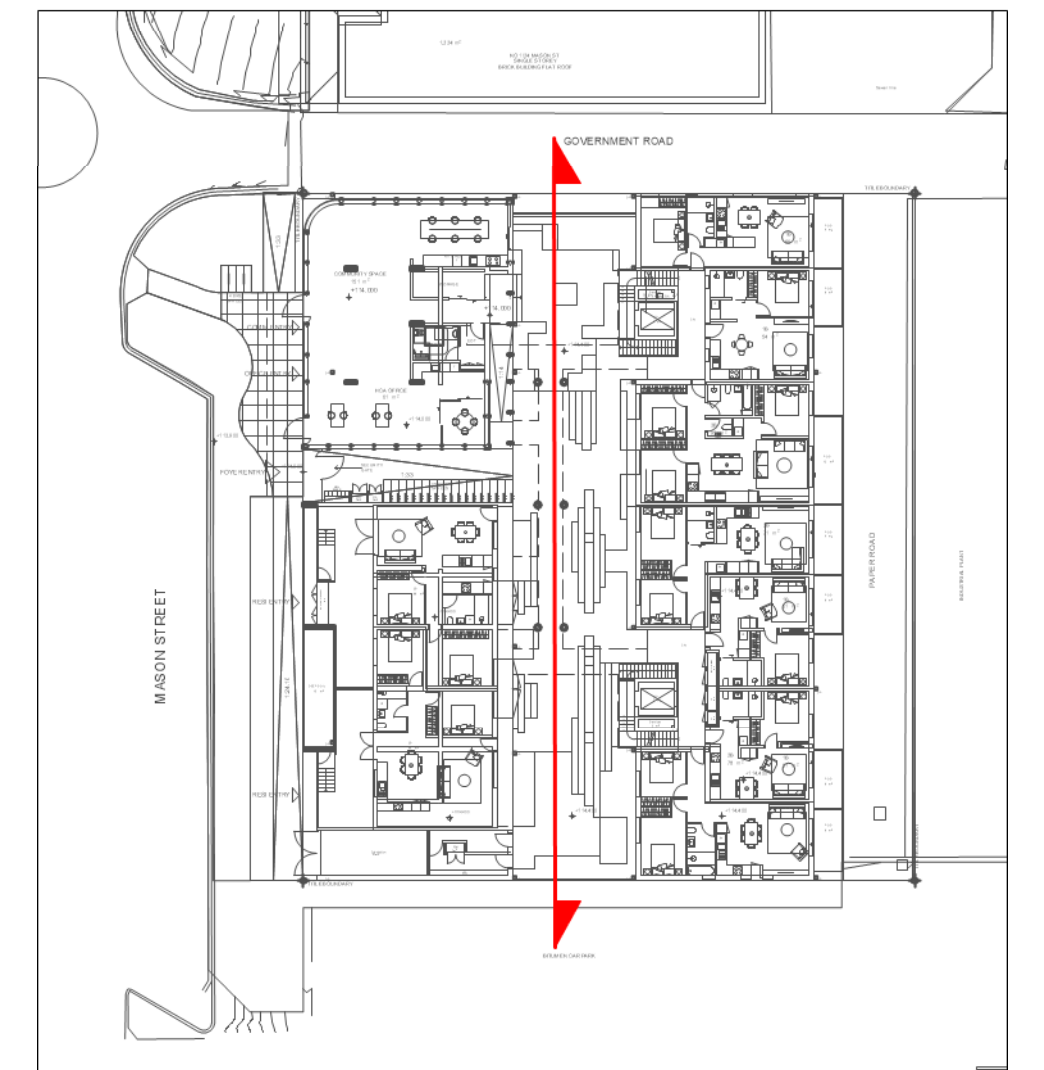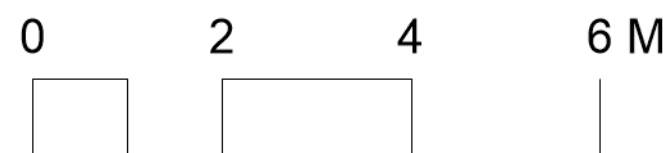


			Client : Freadman White Architects C/O Housing Choices Australia		MASON STREET WARRAGUL		SCALE 1:80 @A1		Project No. 358	
					LANDSCAPE SECTIONS				Drawing No.	
			18 MASON STREET, WARRAGUL VIC		NOT FOR CONSTRUCTION				Rev #	
05/05/2023	01	FOR CONSULTATION	LT					Drawn By		LT
19/04/2023	01	DTP ISSUE	LT					Checked By		SE
DATE	REVISION	ISSUE NOTE	BY					Dwg Date:		07.02.2023
This work is not to be copied or reproduced in any form without the prior written permission of the author.				SIMON ELLIS LANDSCAPE ARCHITECTS		A 1/177 BEAVERS ROAD NORTHCOTE VIC 3070 AUSTRALIA		T +61(0)8685 8699		M +61(0)425 818 482
								W simonellis.com.au		E office@simonellis.com.au
										© 2023

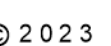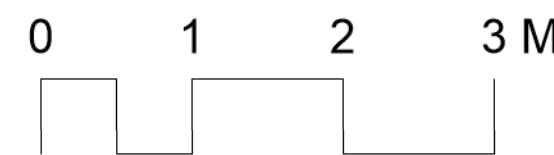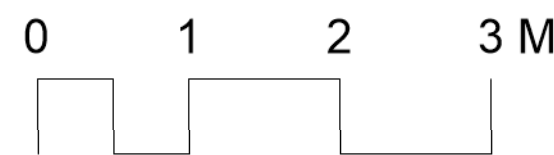




1 SECTION 2
Scale: 1:80

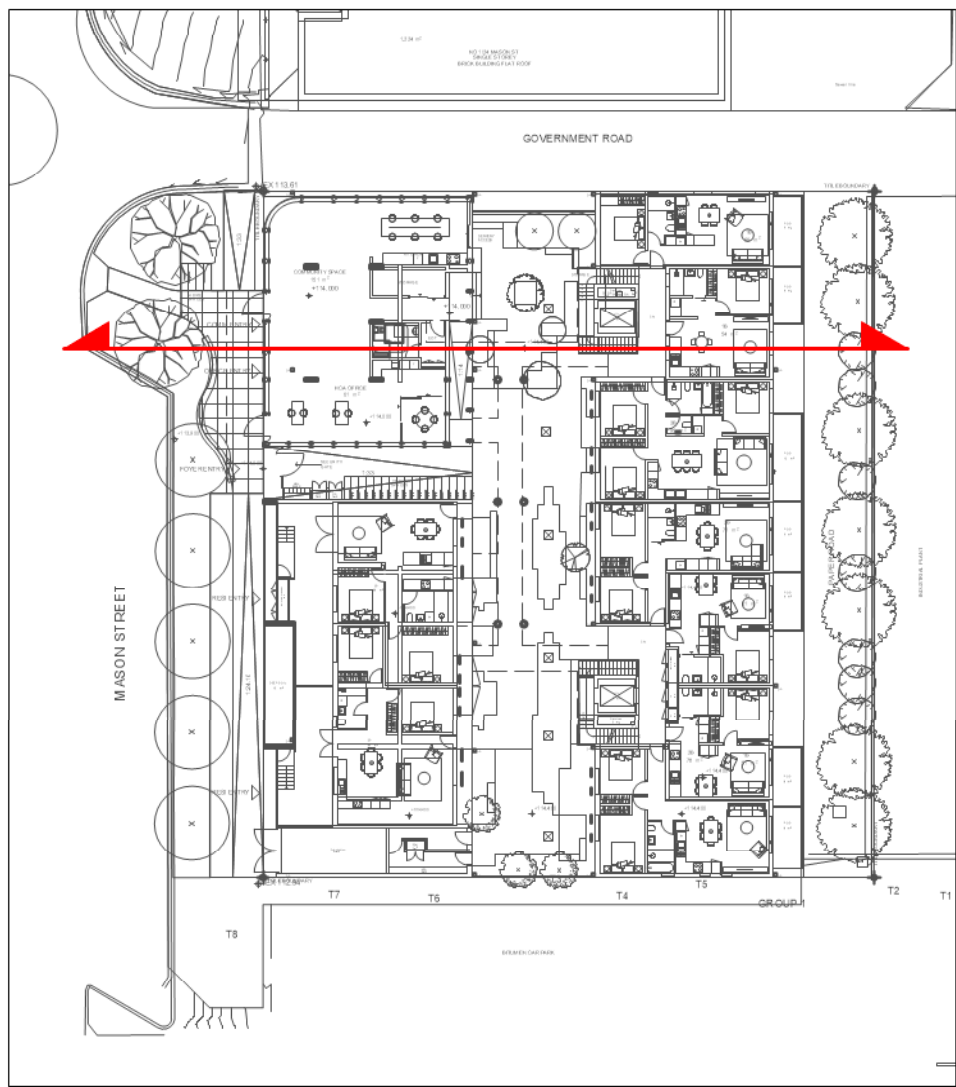

				Client : Freadman White Architects C/O Housing Choices Australia		MASON STREET WARRAGUL		SCALE 1:50 @A1		Project No. 358	
						LANDSCAPE SECTIONS				Drawing No. Rev #	
						18 MASON STREET, WARRAGUL VIC				DD07 01	
05/05/2023	01	FOR CONSULTATION	LT					Drawn By LT			
19/04/2023	01	DTP ISSUE	LT					Checked By SE			
DATE	REVISION	ISSUE NOTE	BY					Dwg Date: 07.02.2023			

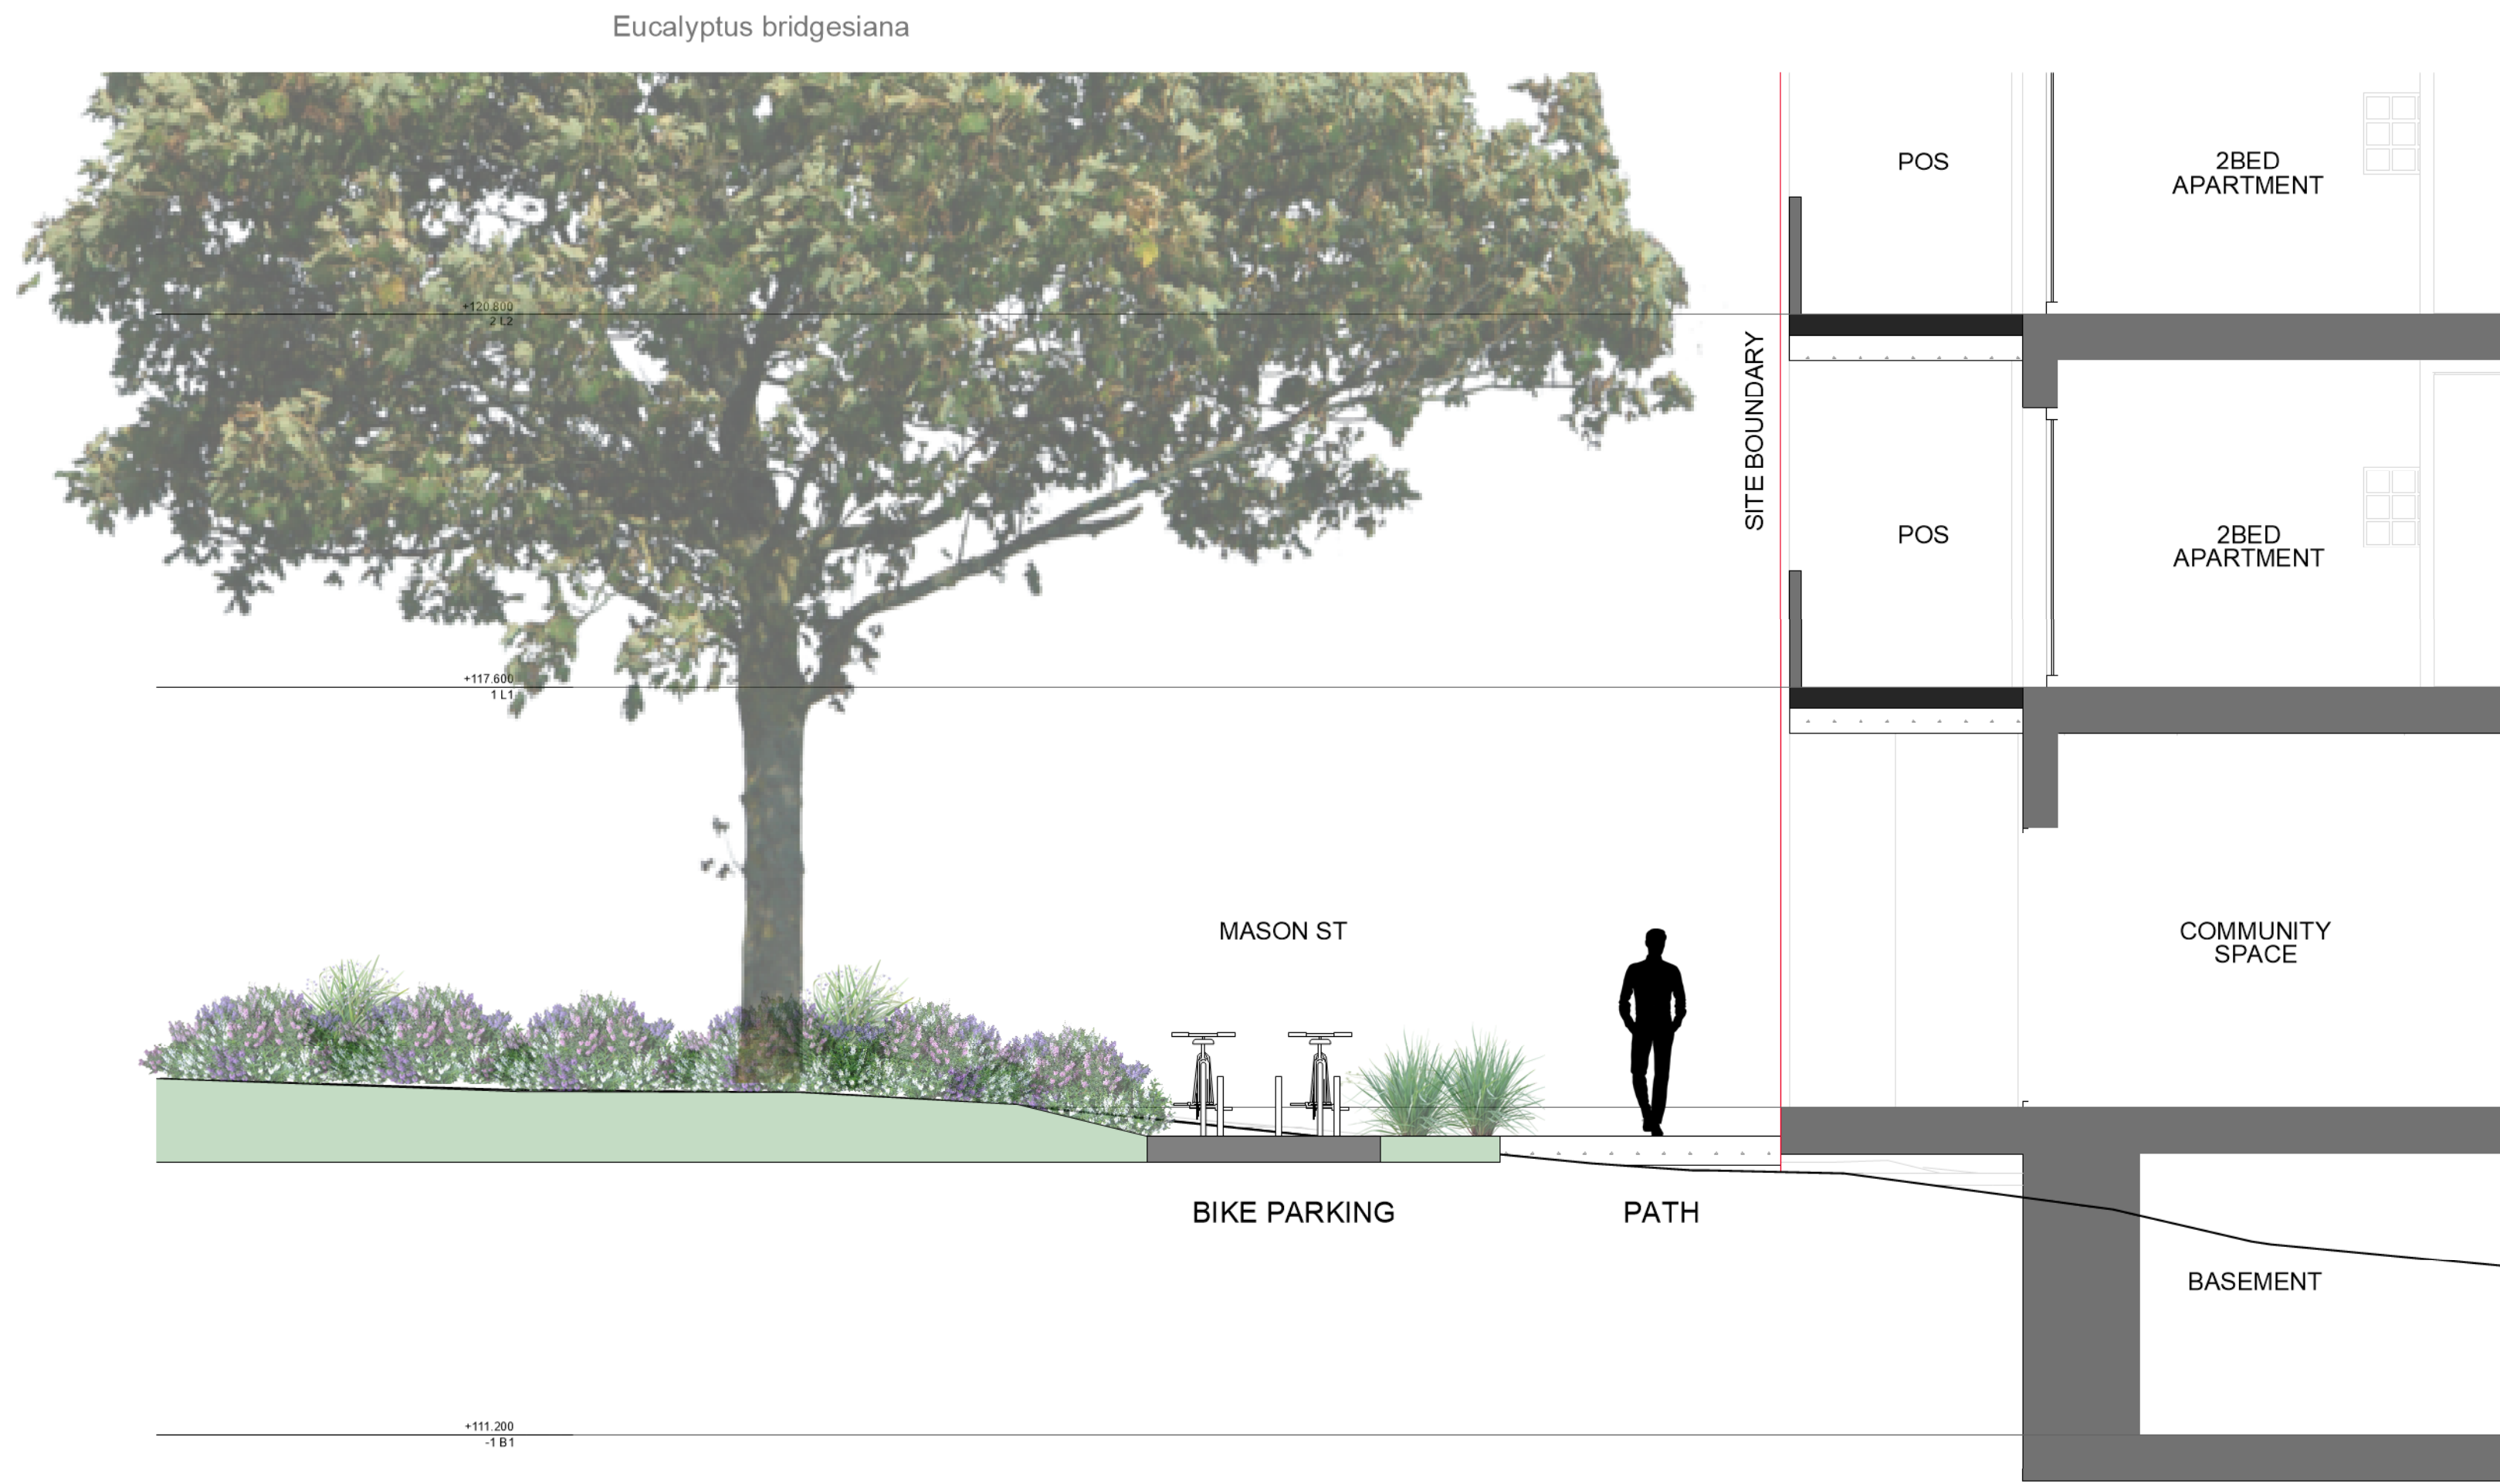


1 **INTERFACE SECTION 3**
Scale: 1:50

0 1 2 3 M




2 **INTERFACE SECTION 4**
Scale: 1:50

0 1 2 3 M

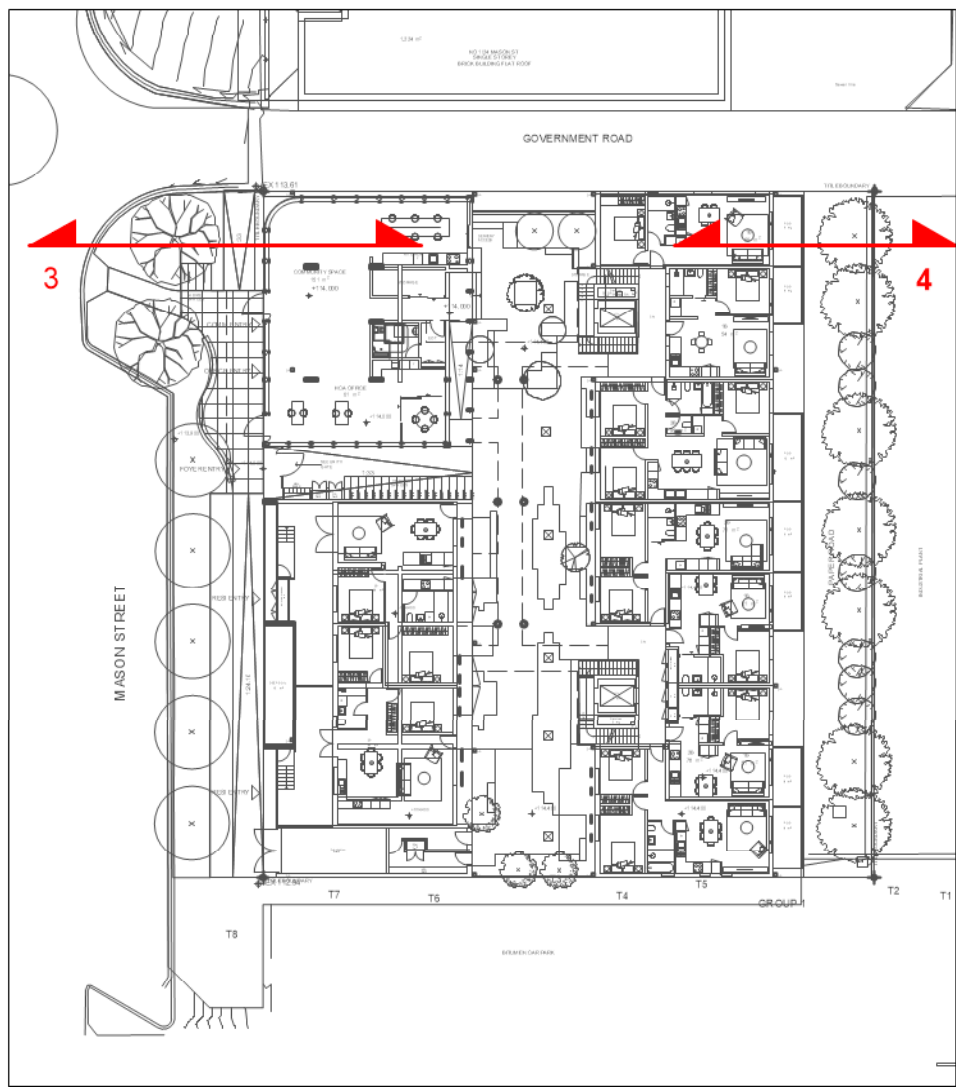


		Client :		MASON STREET WARRAGUL		SCALE		Project No.	
		Freadman White Architects C/O Housing Choices Australia				1:50		358	
				LANDSCAPE SECTIONS		@A1		Drawing No.	
				18 MASON STREET, WARRAGUL VIC		Drawn By LT		Rev #	
						Checked By SE		DD08 01	
						Dwg Date: 07.02.2023			
05/05/2023	01	FOR CONSULTATION	LT						
19/04/2023	01	DTP ISSUE	LT						
DATE	REVISION	ISSUE NOTE	BY						

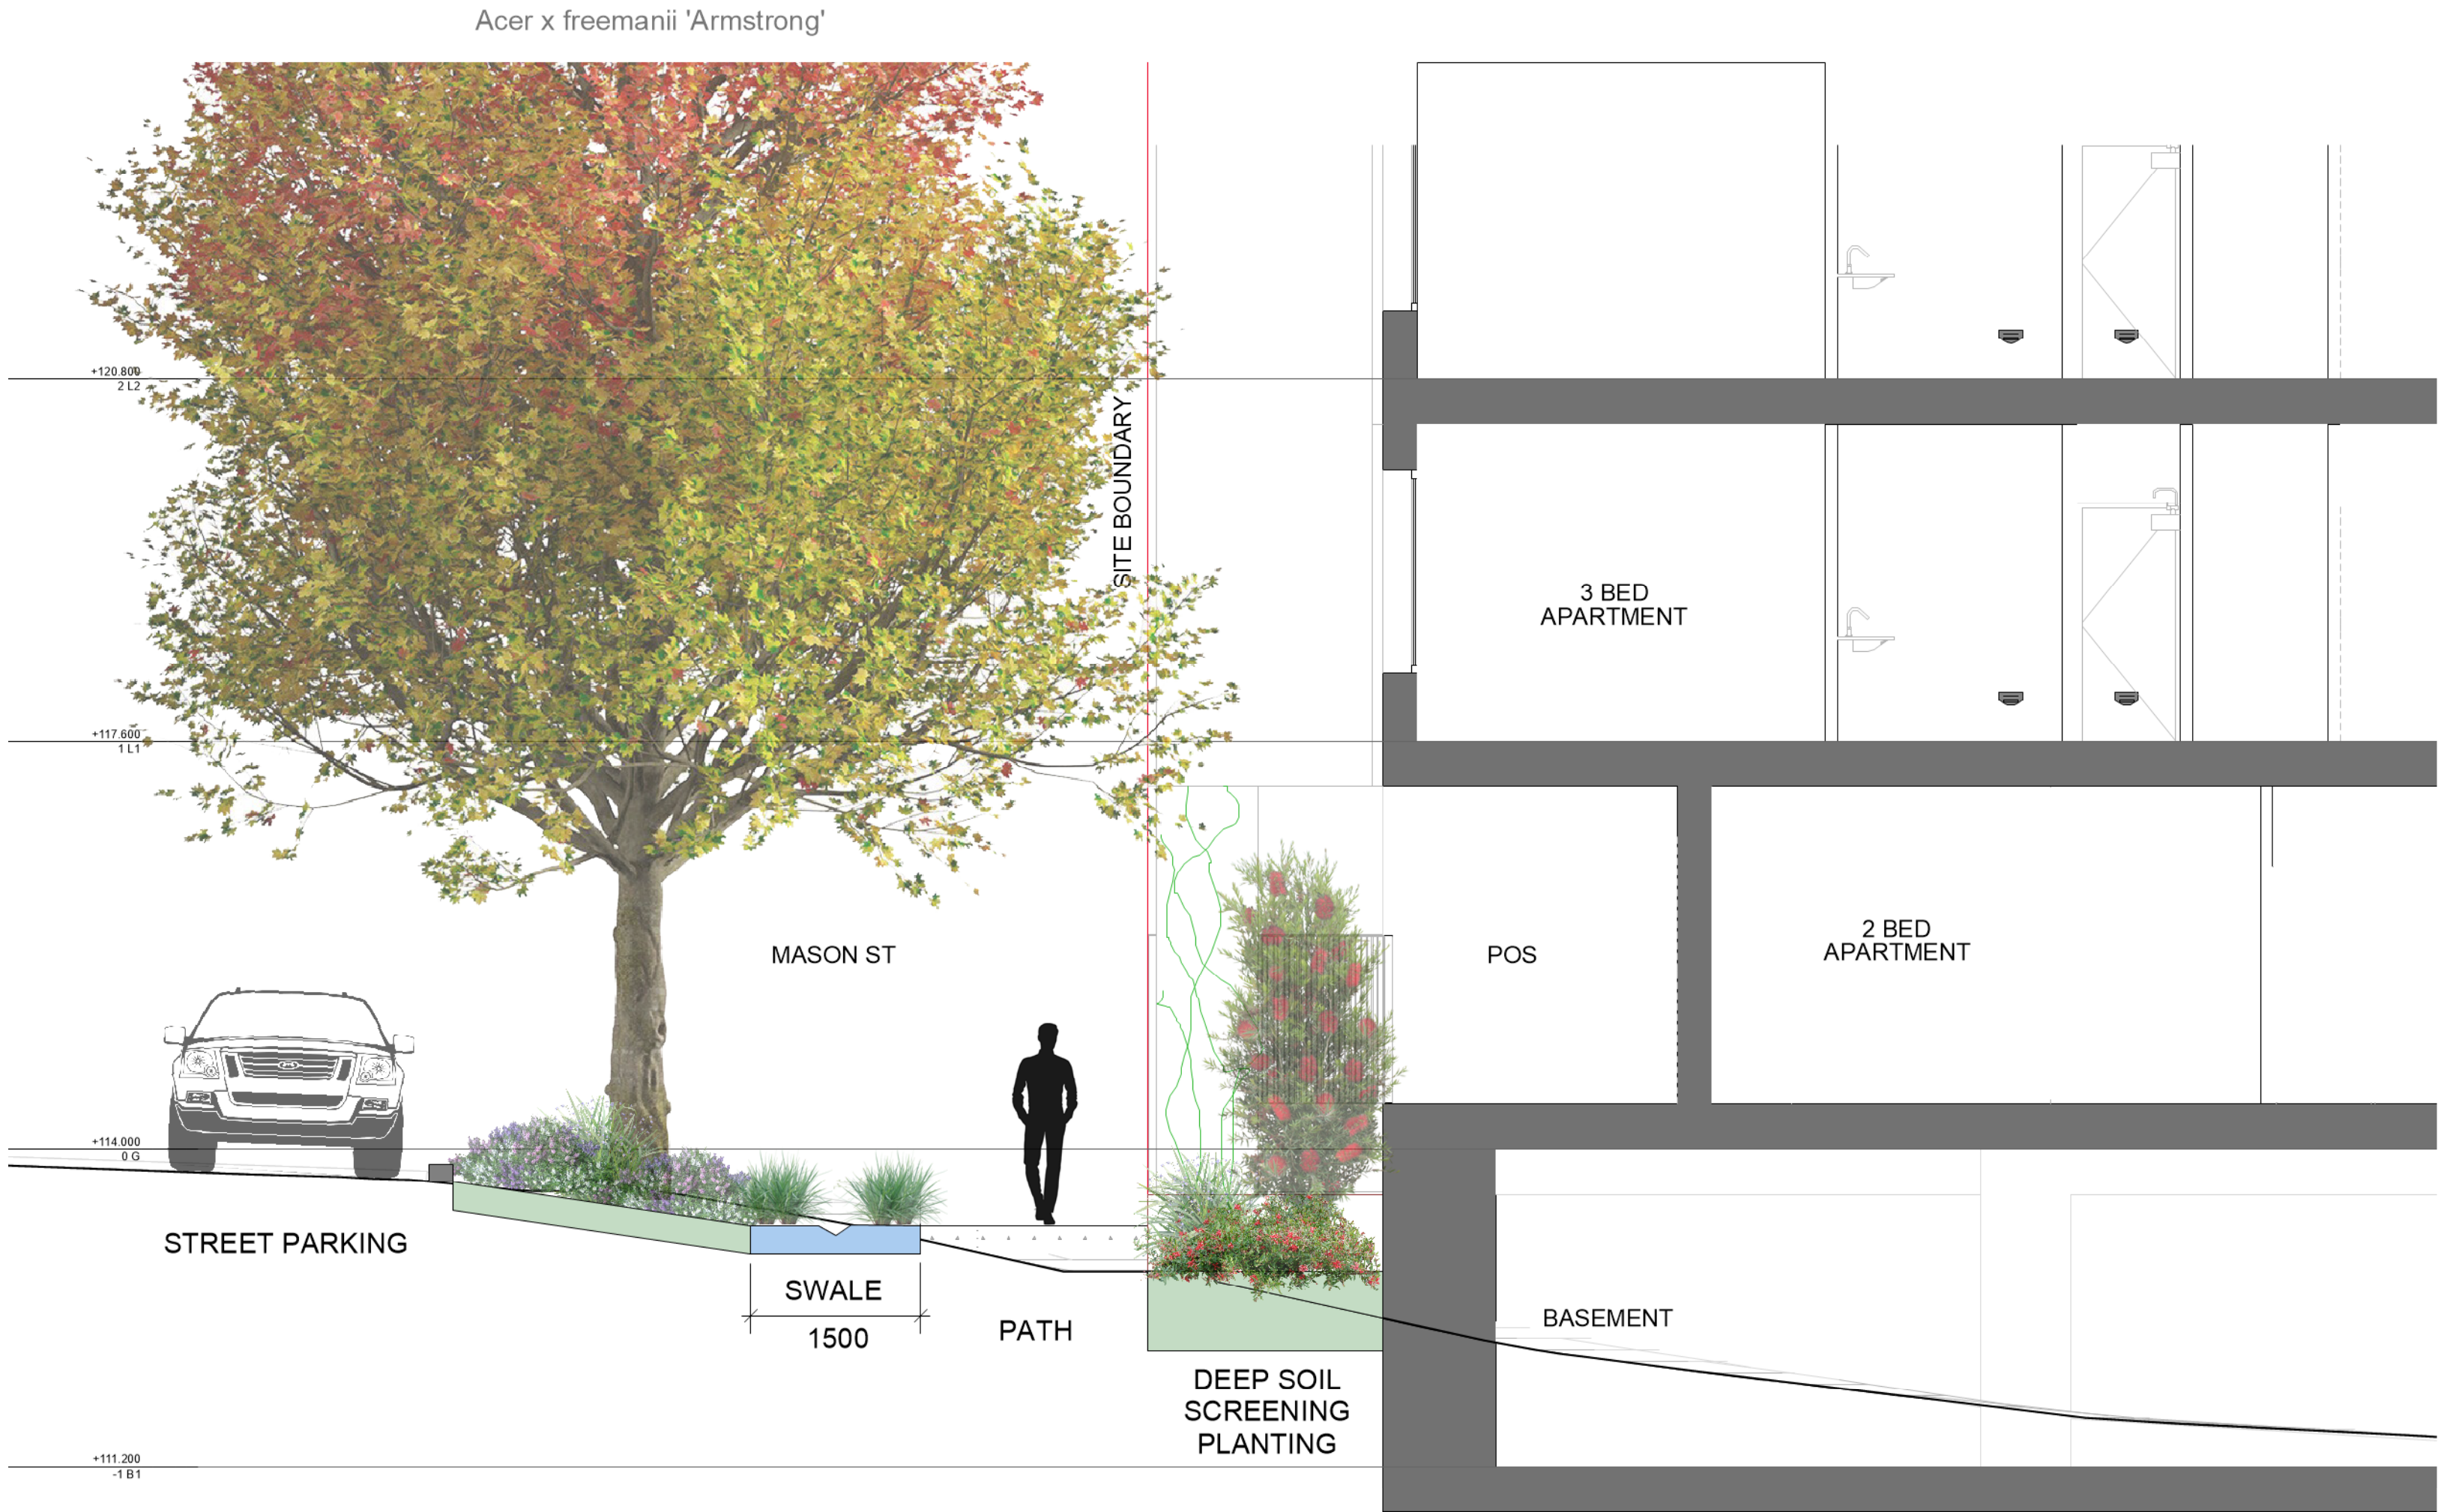

1 **INTERFACE SECTION 5**
Scale: 1:50



2 **INTERFACE SECTION 6**
Scale: 1:50

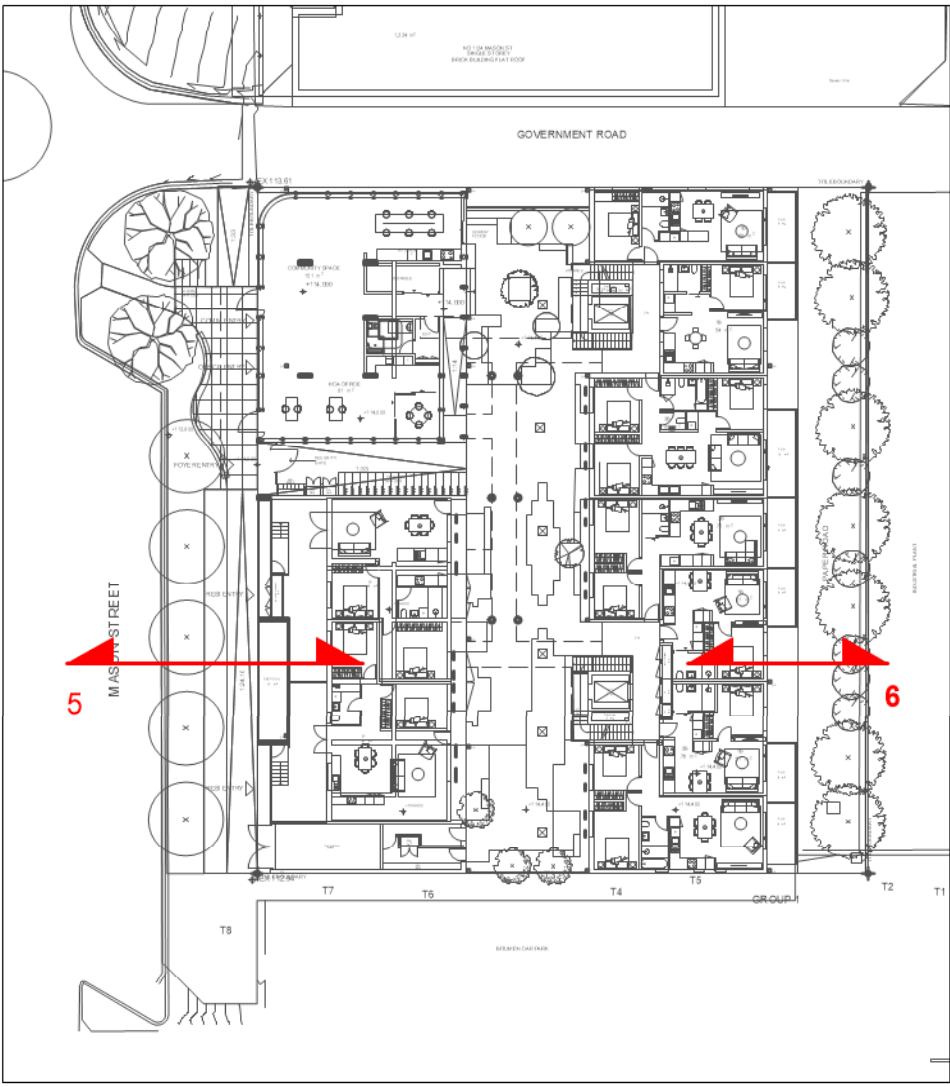

				Client : Freadman White Architects C/O Housing Choices Australia	MASON STREET WARRAGUL	SCALE 1:50 @A1	Project No. 358
					LANDSCAPE SECTIONS 18 MASON STREET, WARRAGUL VIC		Drawing No. DD09
05/05/2023 19/04/2023 DATE	01 01 REVISION	FOR CONSULTATION DTP ISSUE ISSUE NOTE	LT LT BY				Rev # 01